


TYPE C2 - FIRST FLOOR PLAN
 TYPE C2 AREA= 1,980 SF+630 SF (PORCH)
 SCALE: 1/8" = 1'-0"

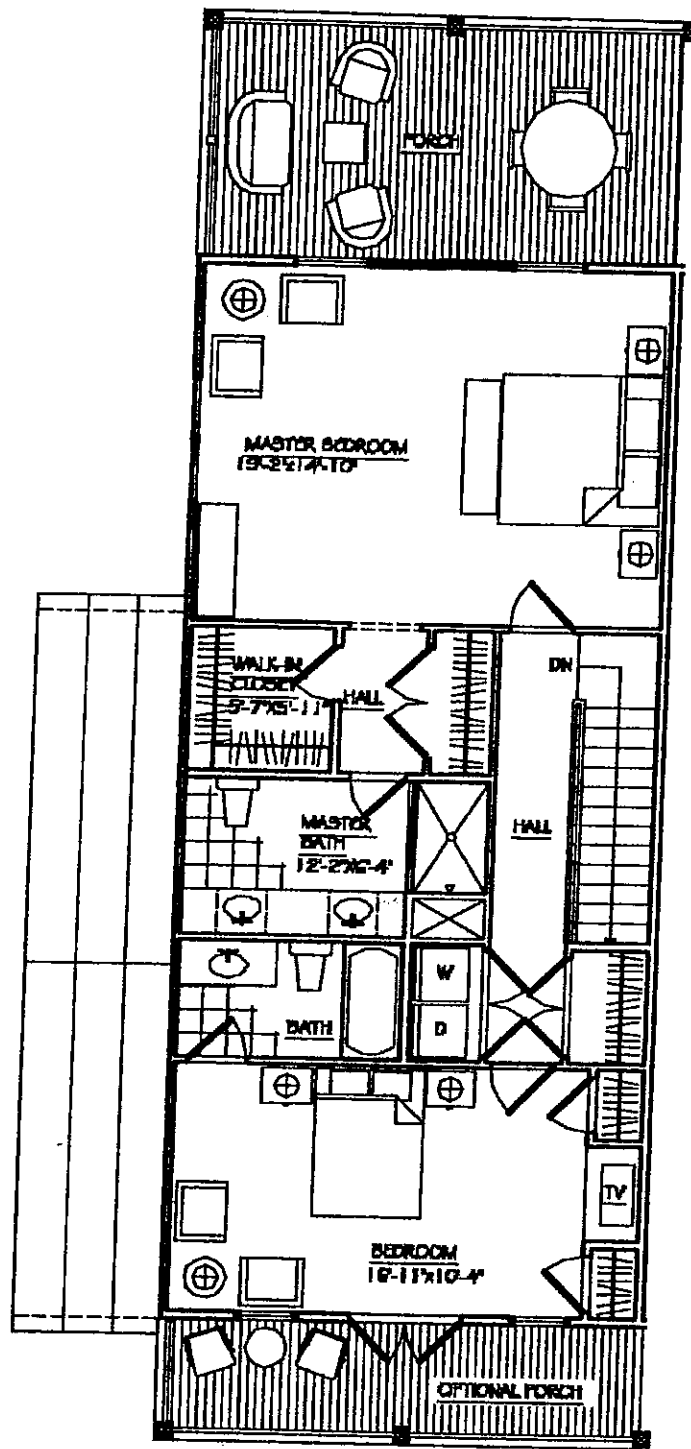

TYPE C2 - SECOND FLOOR PLAN
 TYPE C2 AREA= 1, 980 SF+630 SF (PORCH)
 SCALE: 1/8"= 1'-0"