


J:\20030000\20034042\20034042A01.dwg (11x17SITEPLAN) MTT May 26, 2004 - 5:38pm

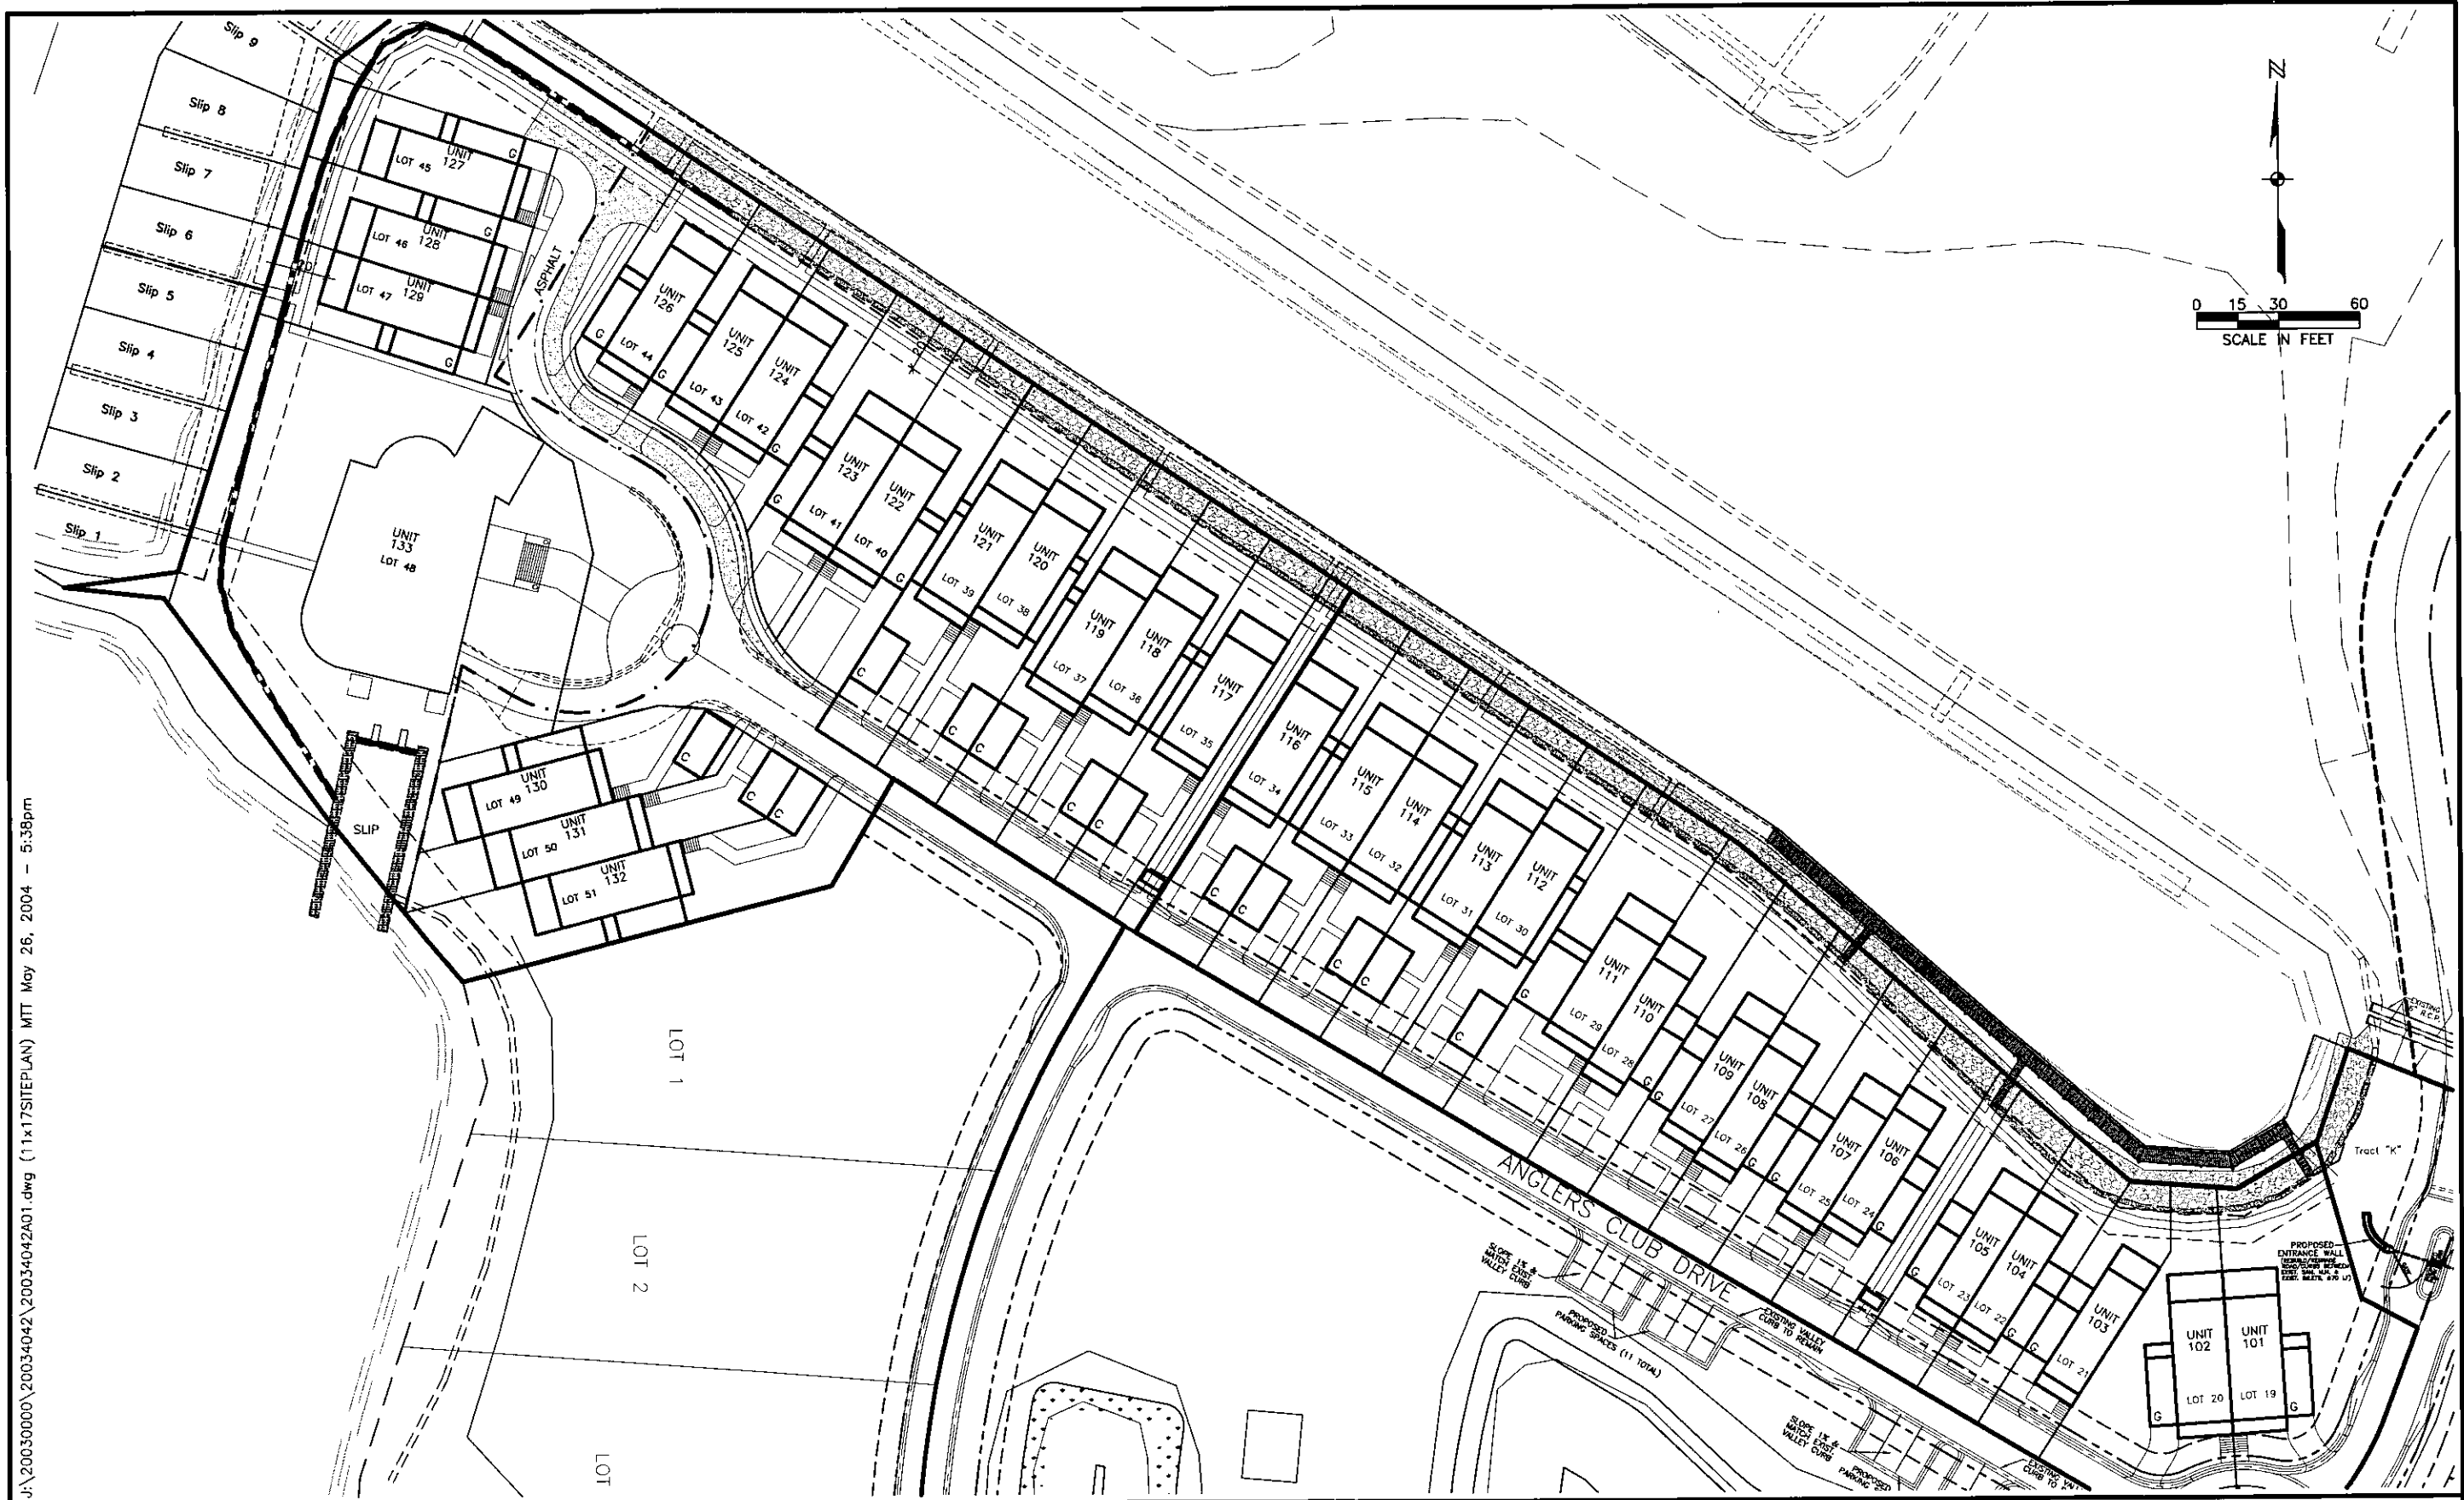

Anglers Club at Boca Grande



18501 MURDOCK CIRCLE, SUITE 404
 PORT CHARLOTTE, FL 33948
 PHONE (941) 625-9919
 FAX (941) 625-3269
 E.B. #642 & L.B. #642

Site Plan

DATE	PROJECT NO.	FILE NO.	SCALE	SHEET
4/2/04	20034042	12-42-20	1" = 60'	1 of 1